

BUILDING A		LAYOUT	AREA	ENCLOSED	COVERED PORCH	COVERED BALCONY	STOREY	FLOOR LEVEL	FLOOR TO FLOOR HEIGHT	CEILING HEIGHT	FUNCTION	PARKING	OFFICE	RETAIL	F&B	SPECIALITIES	COMMENTS
PARKING LEVEL				20,400			LG	40	10	8		●					
A1		☐		2400		360	G	50	14	10			●				
A2		☐		2400		240	G	50	14	10			●				
A3		☐		1600			G	50	14	10			●				
A4		☐		2400			G	50	14	10			●				
A5		☐		1600			G	50	14	10			●				
A6		☐		2400		240	G	50	14	10			●				
A7		☐		1600		360	G	50	14	10			●				
A8		☐		2400	240	240	1st	64	14	10			●				
A9		☐		2500	360	360	1st	64	14	10			●				
A10		☐		2500	360	360	1st	64	14	10			●				
A11		☐		2500	360	360	1st	64	14	10			●				
A12		☐		2400	240	240	1st	64	14	10			●				
BUILDING B																	
B1		☐		2400		240	G	28	14	10				●			
B2		☐		2400		240	G	28	14	10				●			
B3		☐		2400		360	G	34	14	10			●				
B4		☐		2400		240	G	36	14	10			●				
B5		☐		2400	240	240	1st	42	14	10			●				
B6		☐		2400	360	360	1st	42	14	10			●				
B7		☐		2400	240	240	1st	48	14	10			●				
B8		☐		2400	240	240	1st	50	14	10			●				
BUILDING C																	
PARKING LEVEL				24,000			LG	12	13	11		●					
C1		☐		2400		1000	G	25	14	10					●		
C2		☐		3200		1500	G	25	14	10					●		
C3		☐		2400		1000	G	25	14	10					●		

THE TERRACES

SCHEMATIC DESIGN

WEST BAY STREET NASSAU

AF HOLDINGS

PROJECT

FOR



Project No.

Scale1/16" : 1' 0"

Drawing Title

SCHEDULE

SD - 900

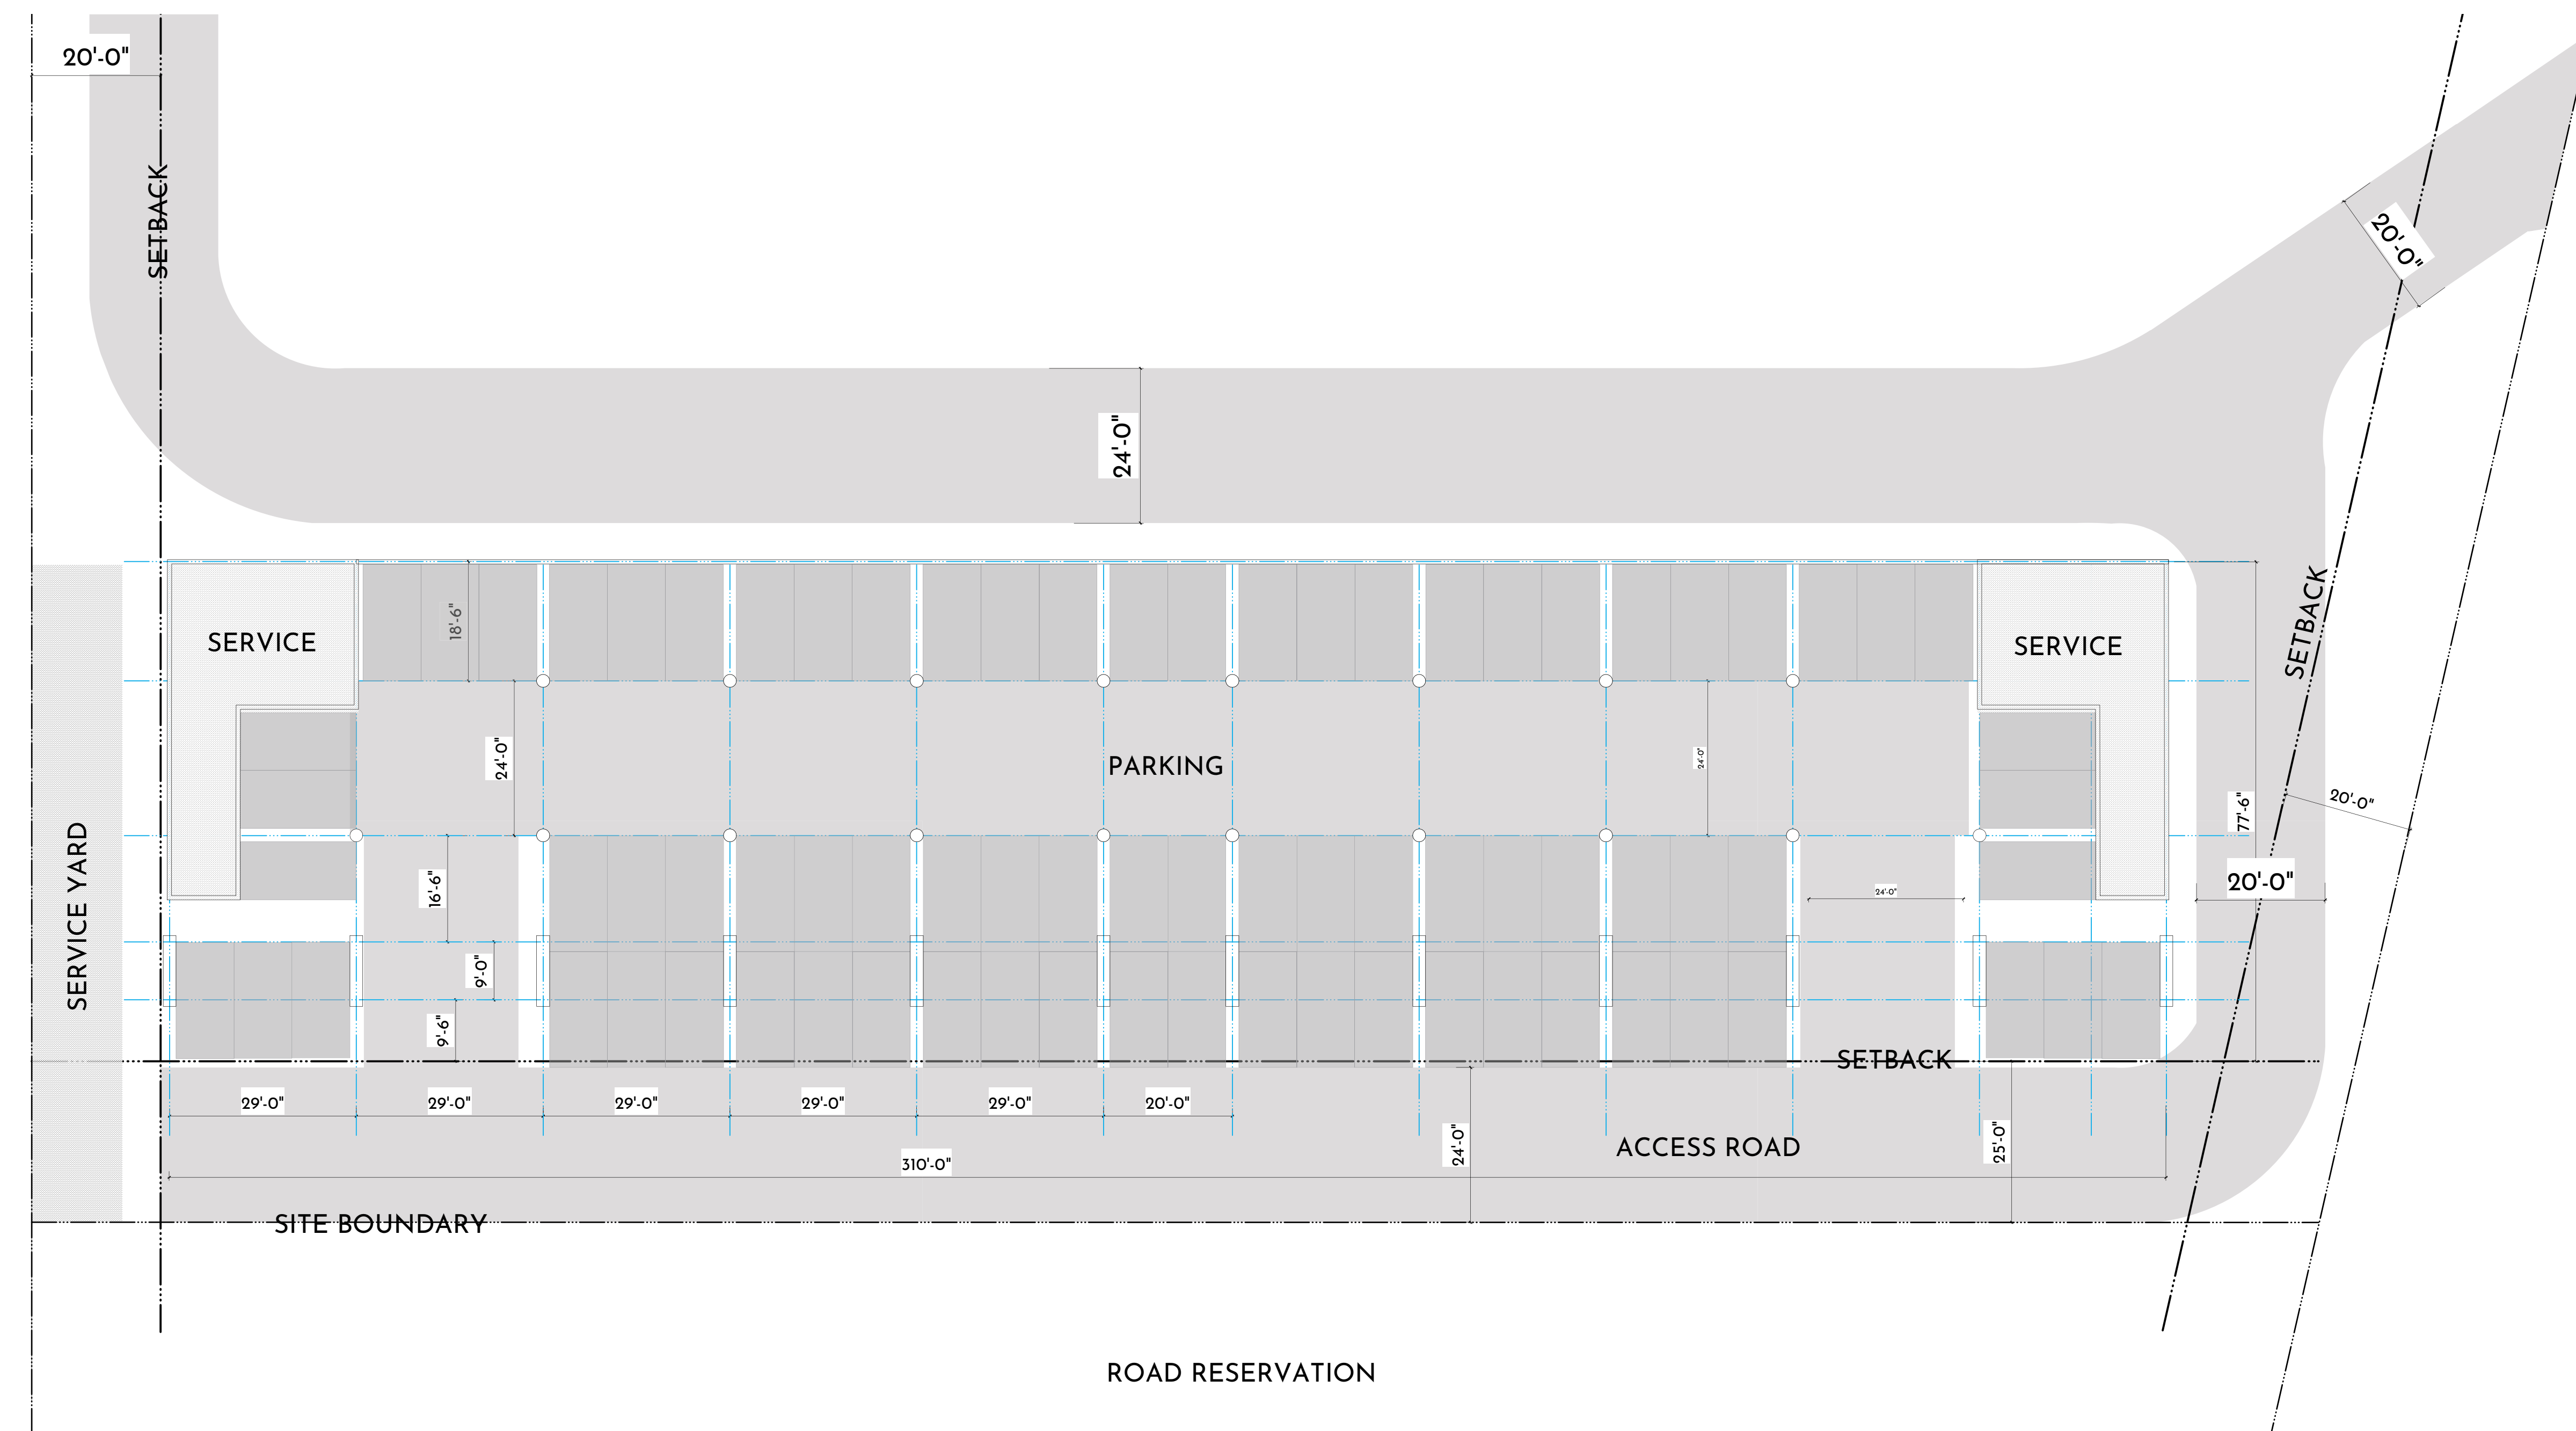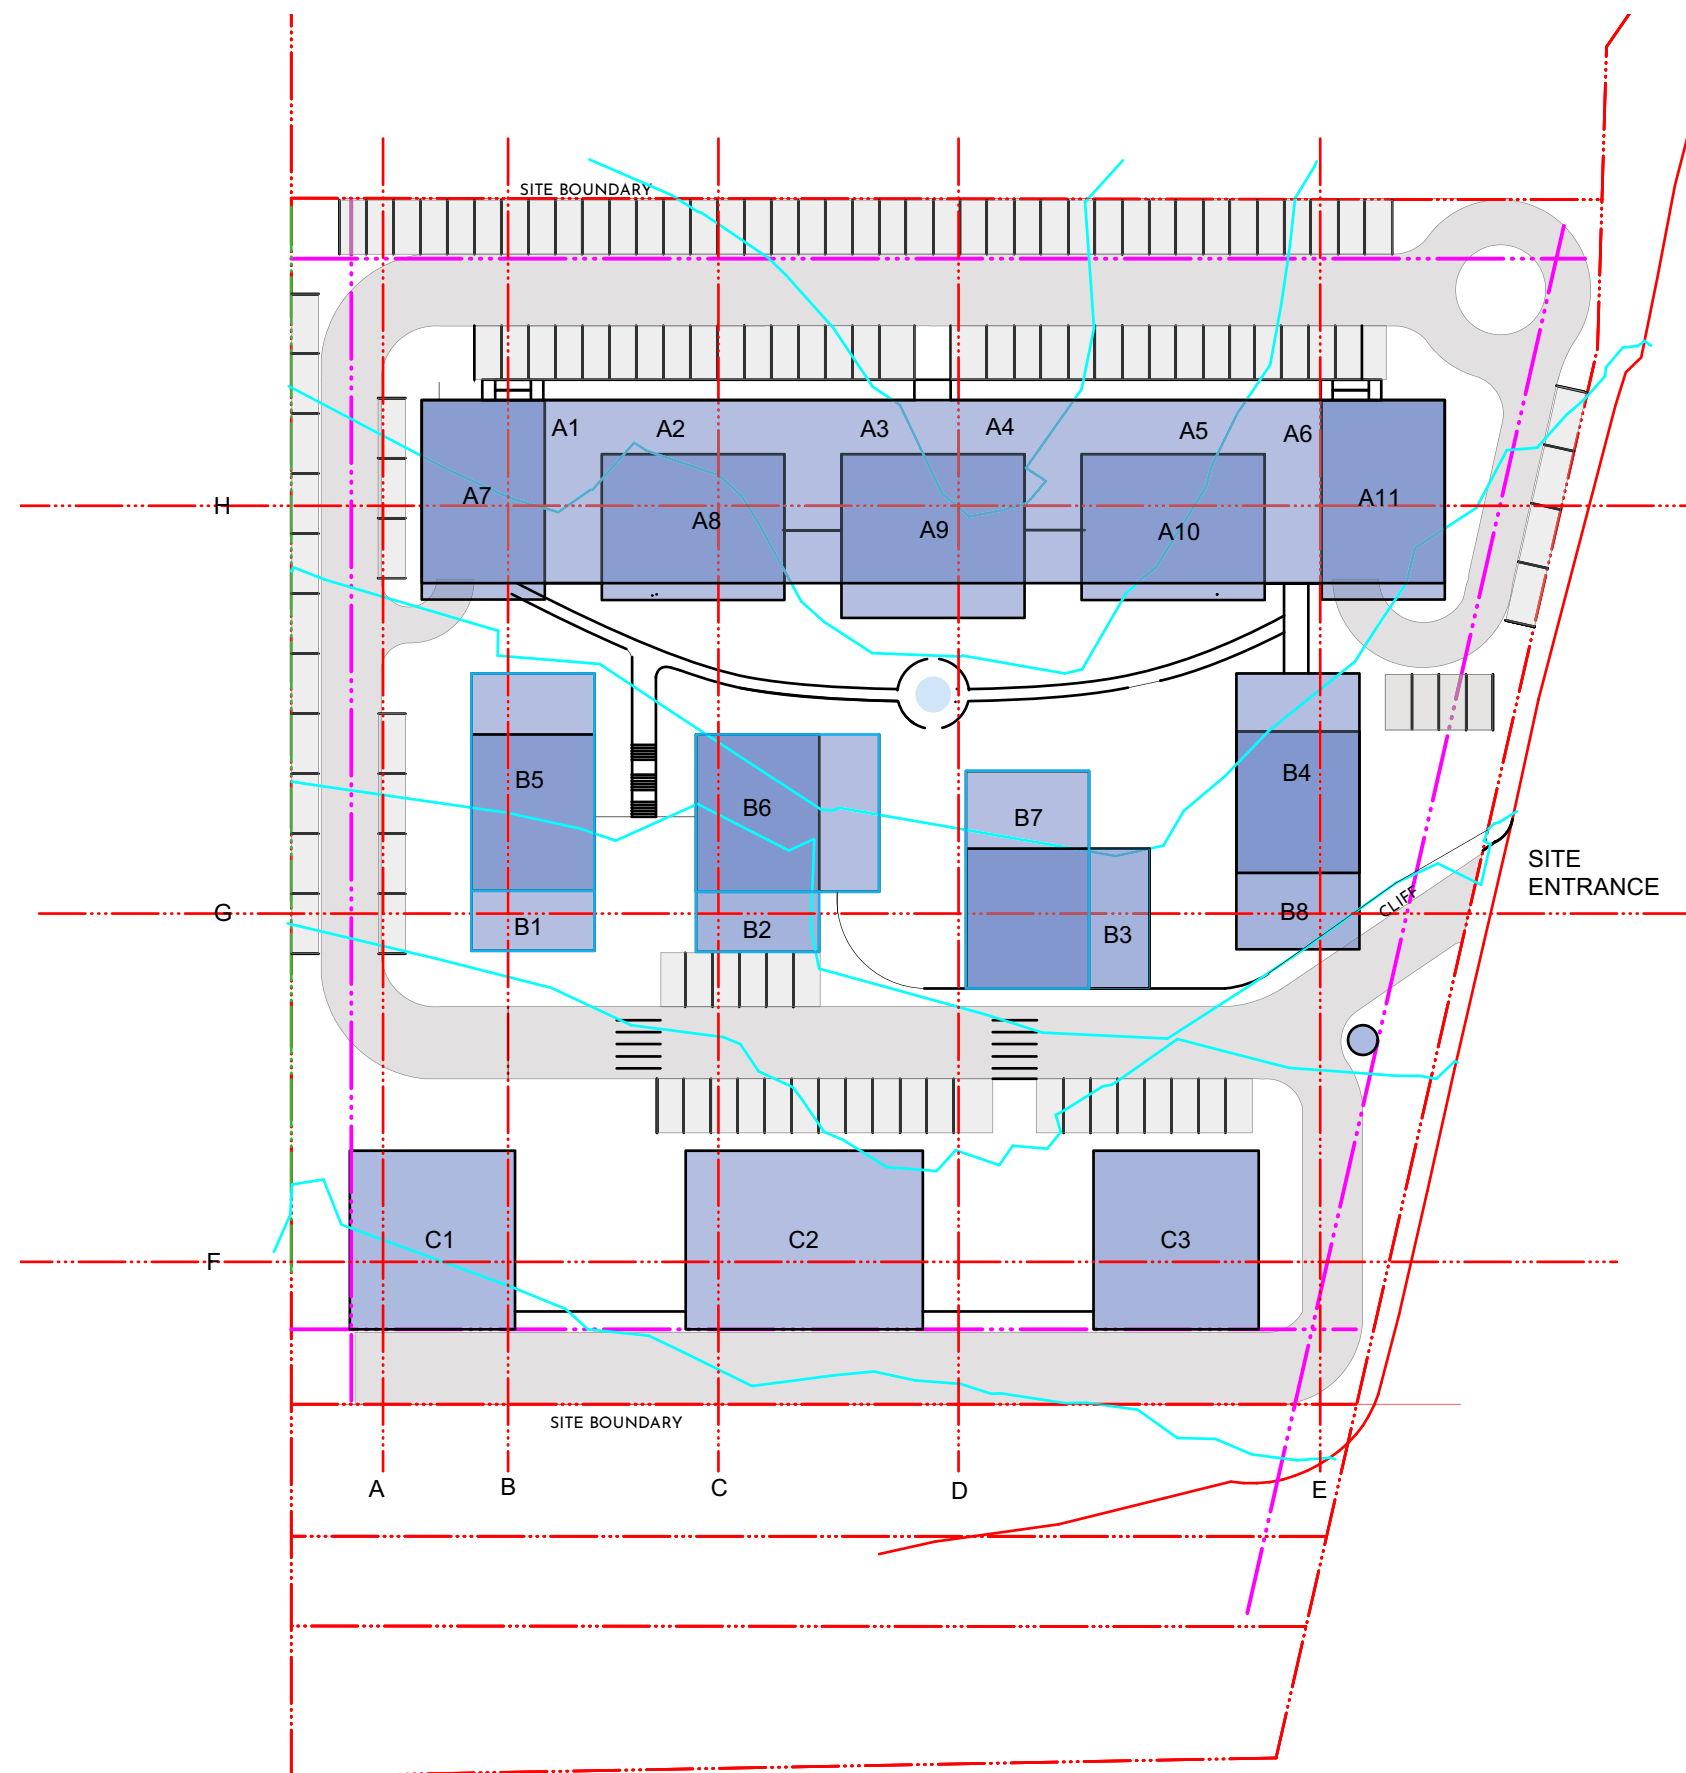

THE TERRACES SCHEMATIC DESIGN

WEST BAY STREET NASSAU

AF HOLDINGS

PROJECT

Project No.

Revisions


Notes

Scale 1/16" = 1' 0"

Drawing Title

BUILDING C
SD
PARKING
LEVEL PLAN

SD - 120

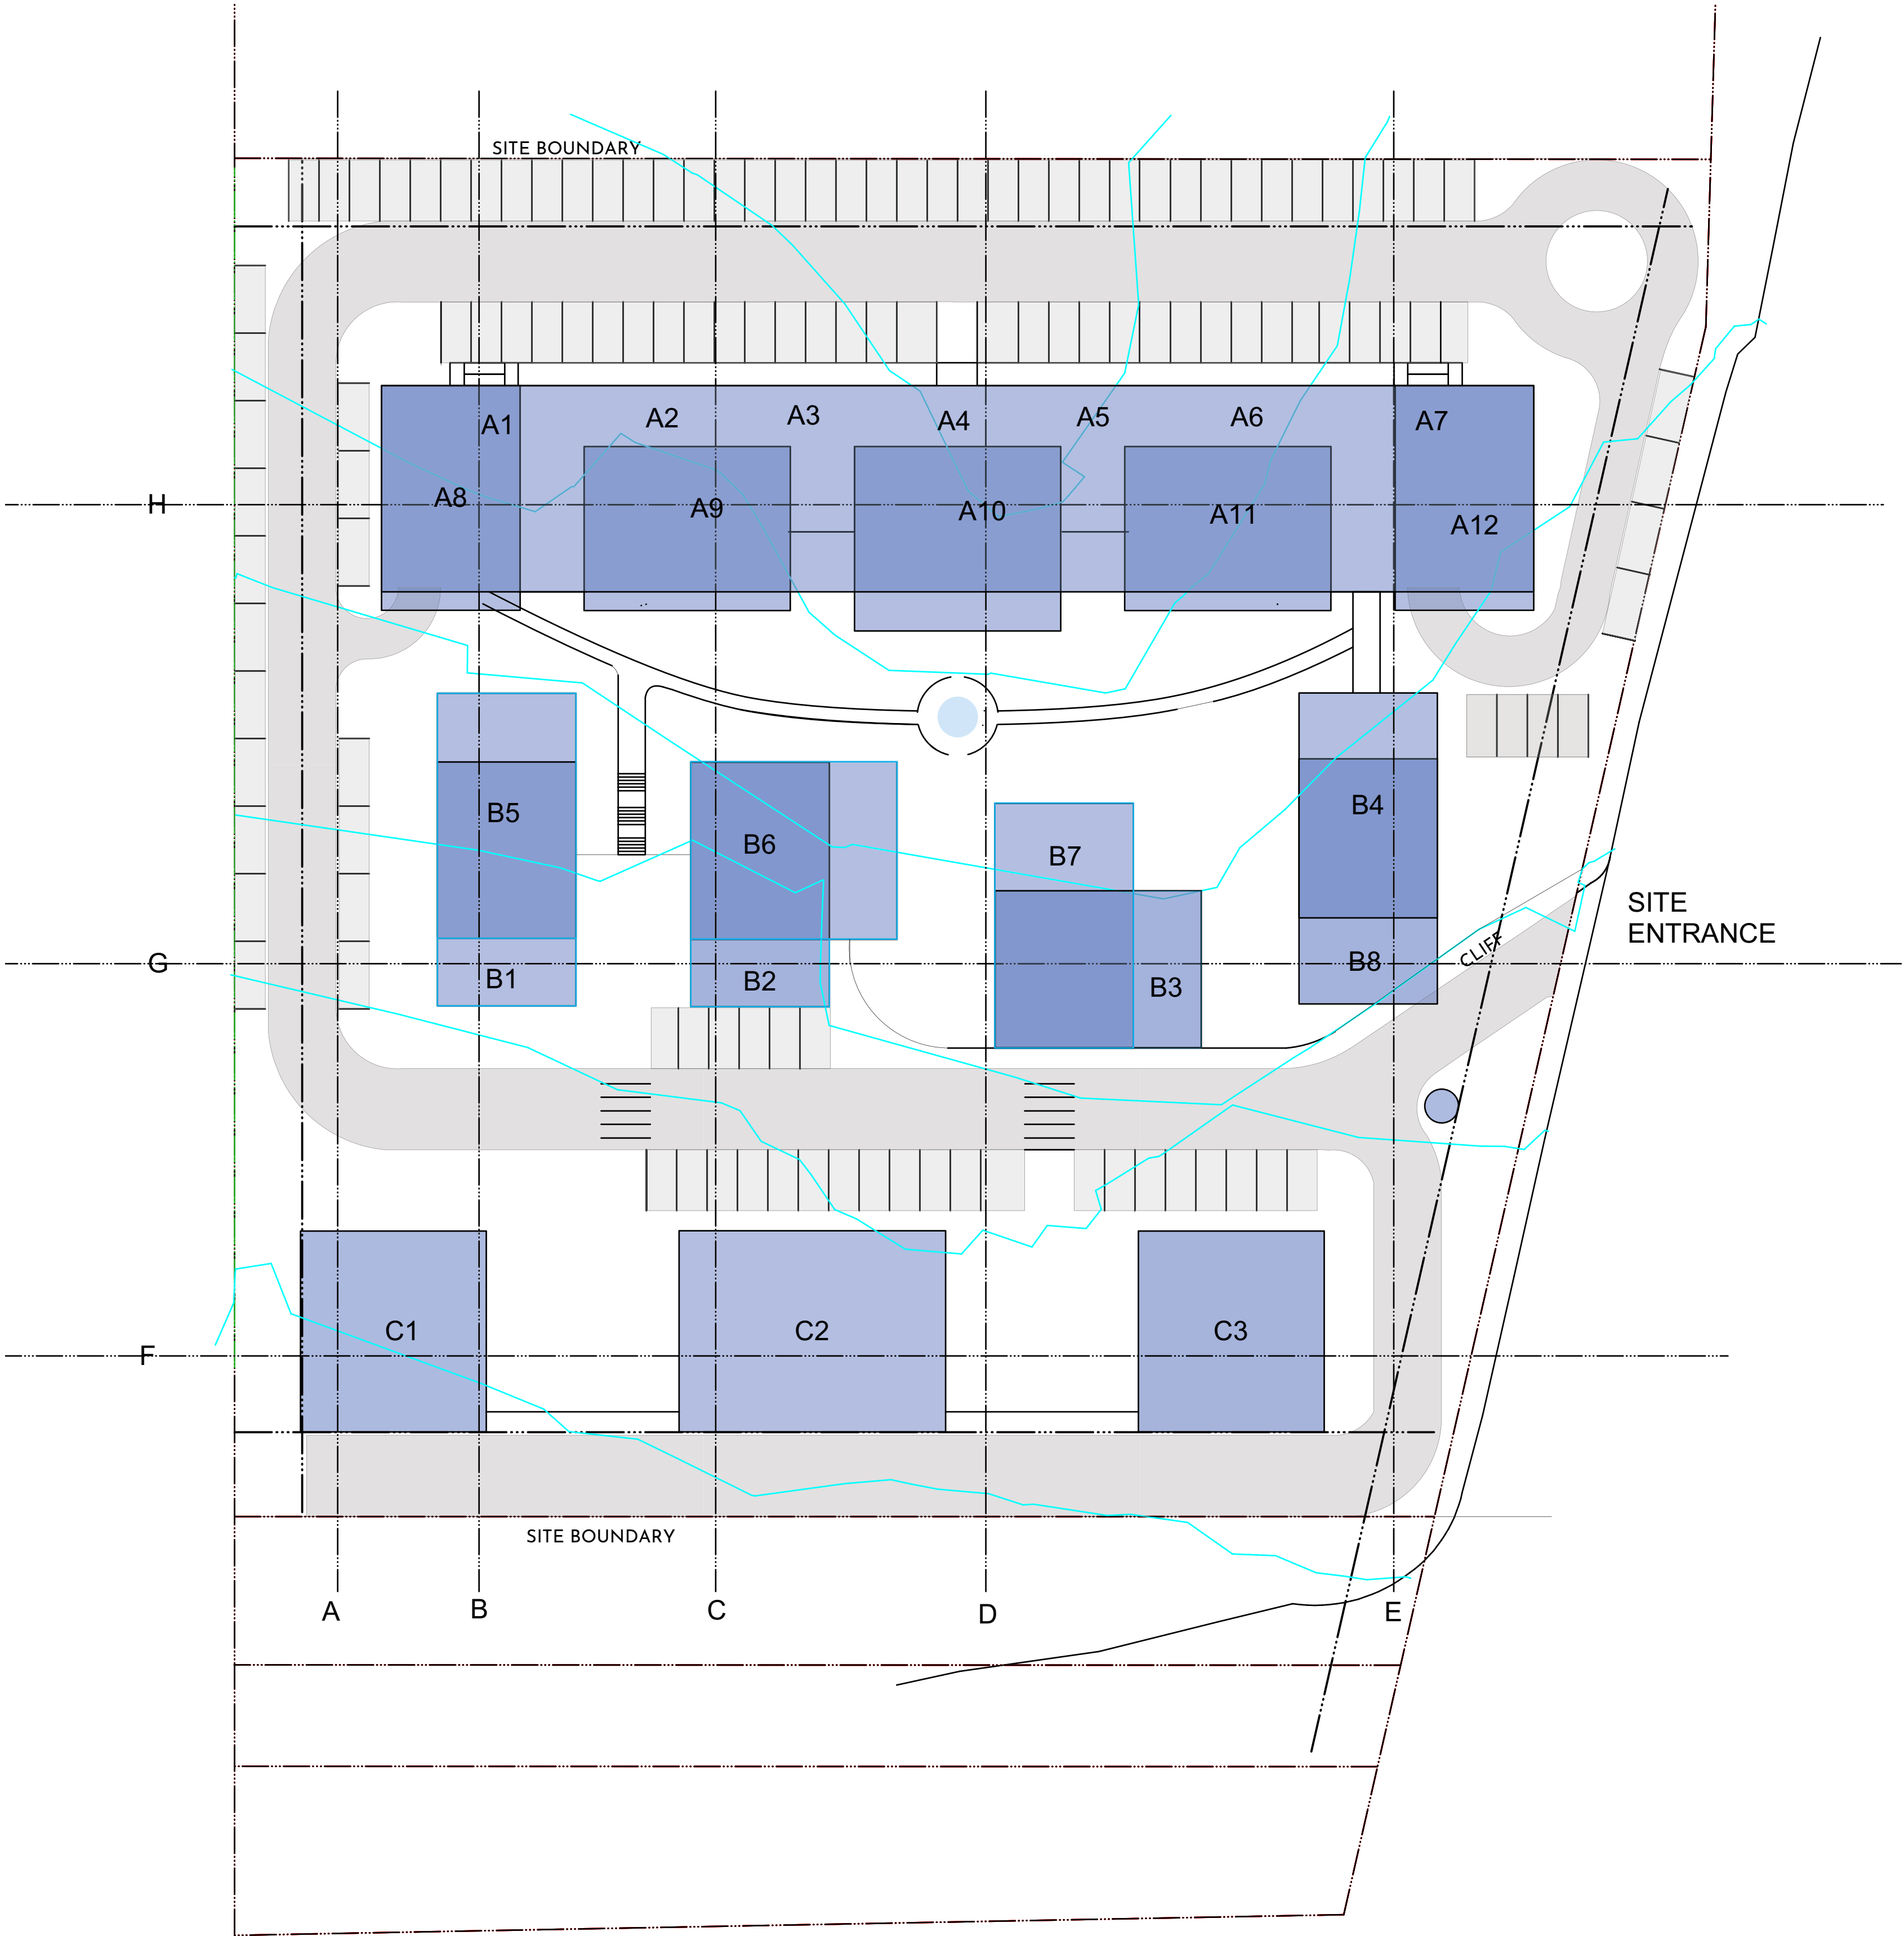

THE TERRACES
SCHEMATIC DESIGN

PROJECT
WEST BAY STREET NASSAU
FOR
AF HOLDINGS

Project No.

Revisions

Notes

Scale 1/32" = 1' 0"


Drawing Title

BUILDING A


SITE
PLAN

SD-100




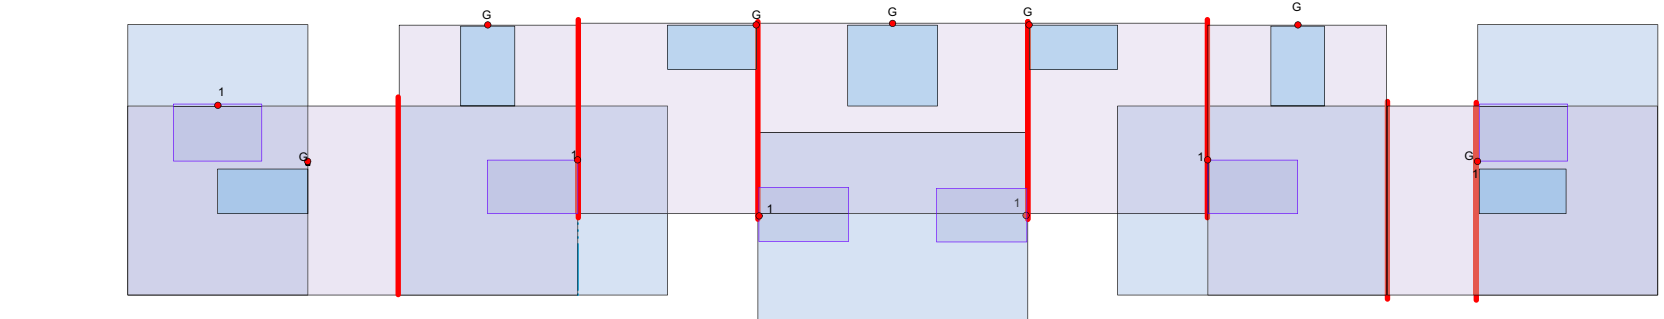


LOCATION FOR SERVICE RISERS AND CHACES

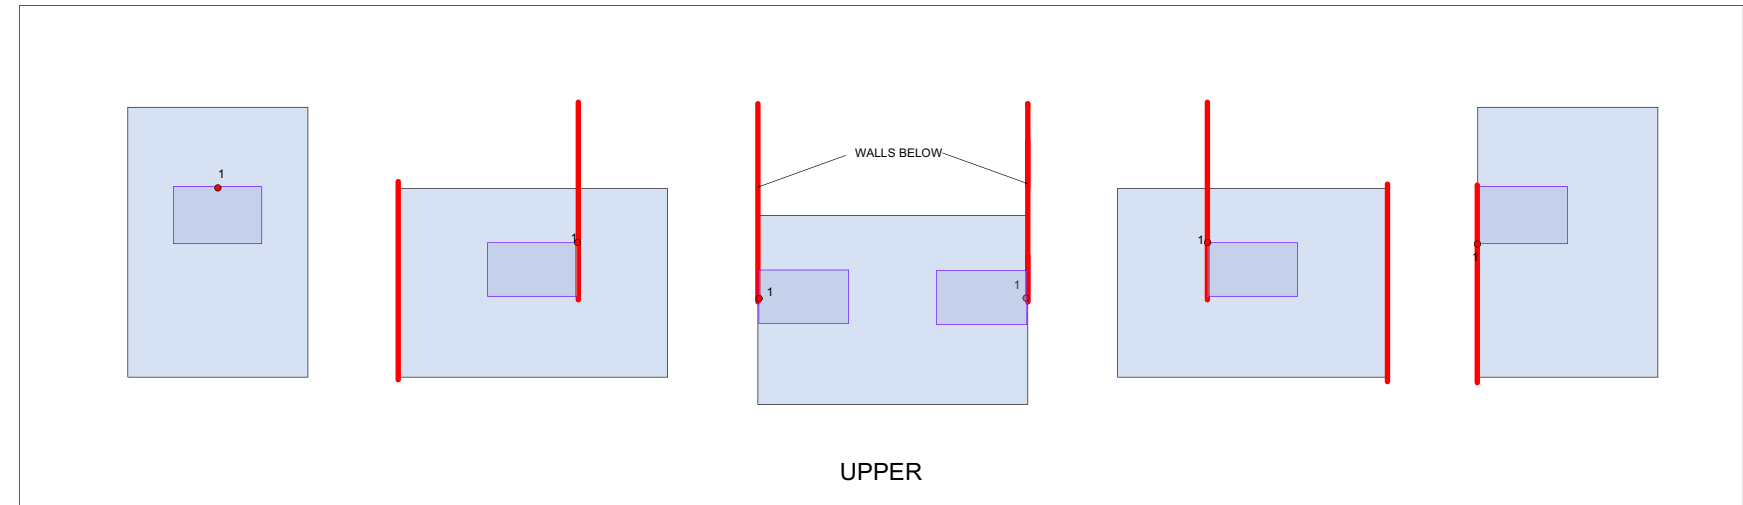

UPPER

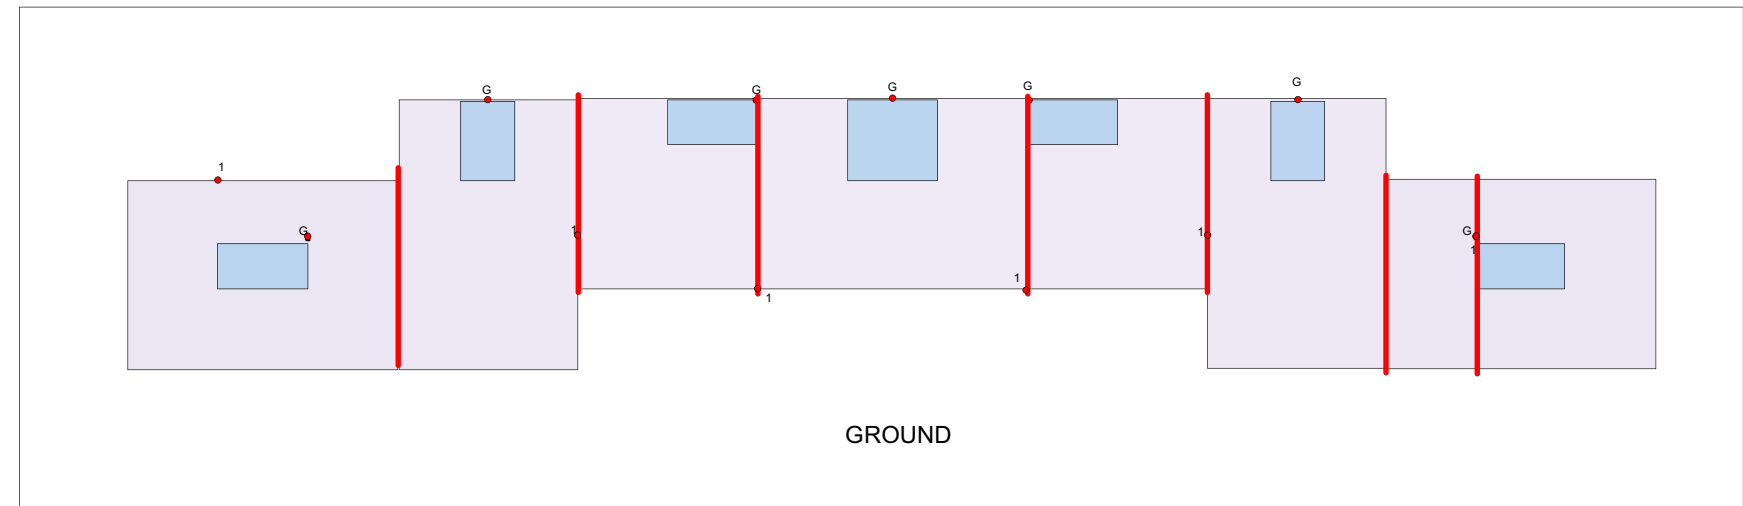

GROUND

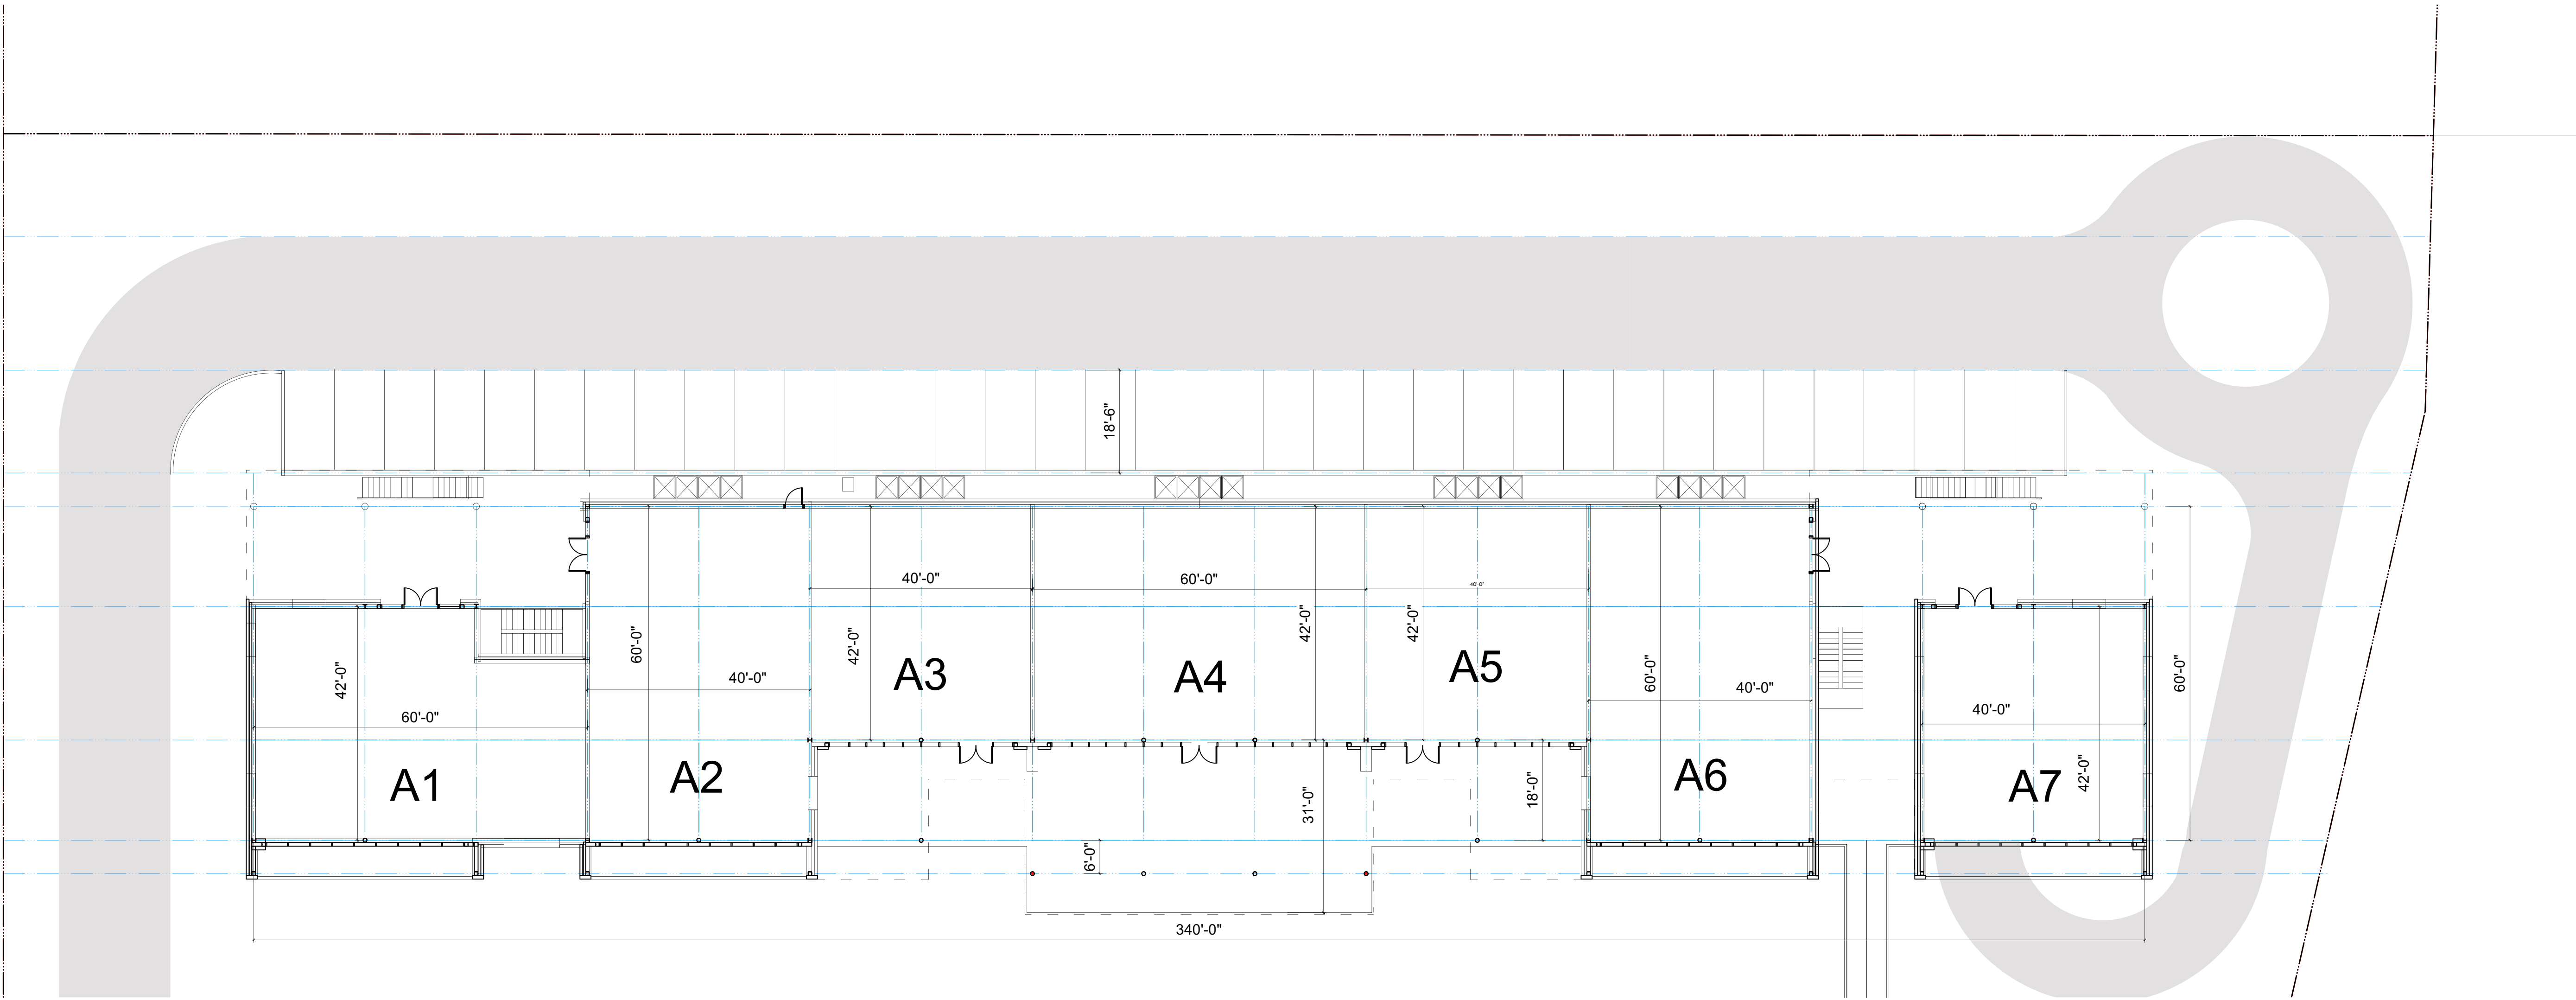

THE TERRACES
SCHEMATIC DESIGN

PROJECT

WEST BAY STREET NASSAU

FOR
AF HOLDINGS

Project No.

Revisions

Notes



Scale 1/16" = 1' 0"

Drawing Title

BUILDING A

GROUND
LEVEL PLAN

SD-102

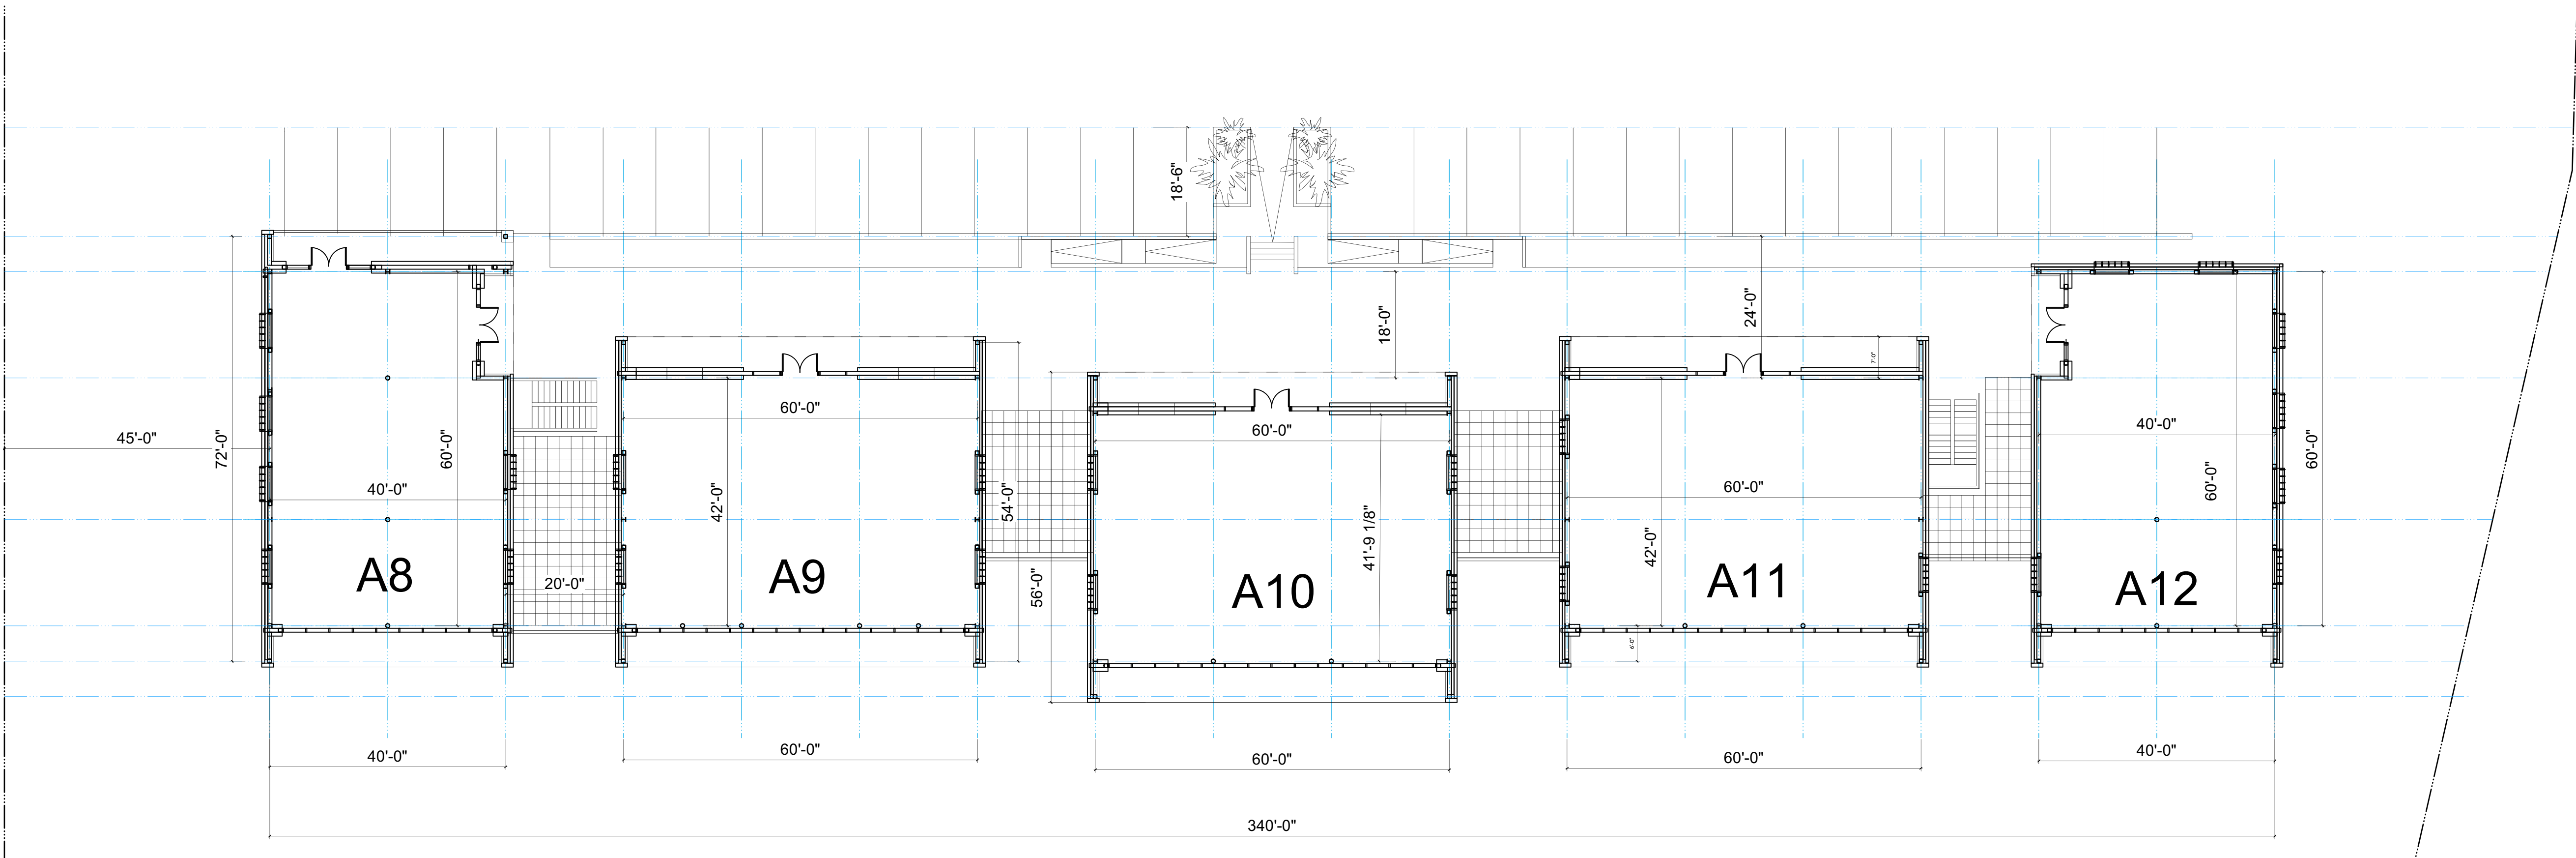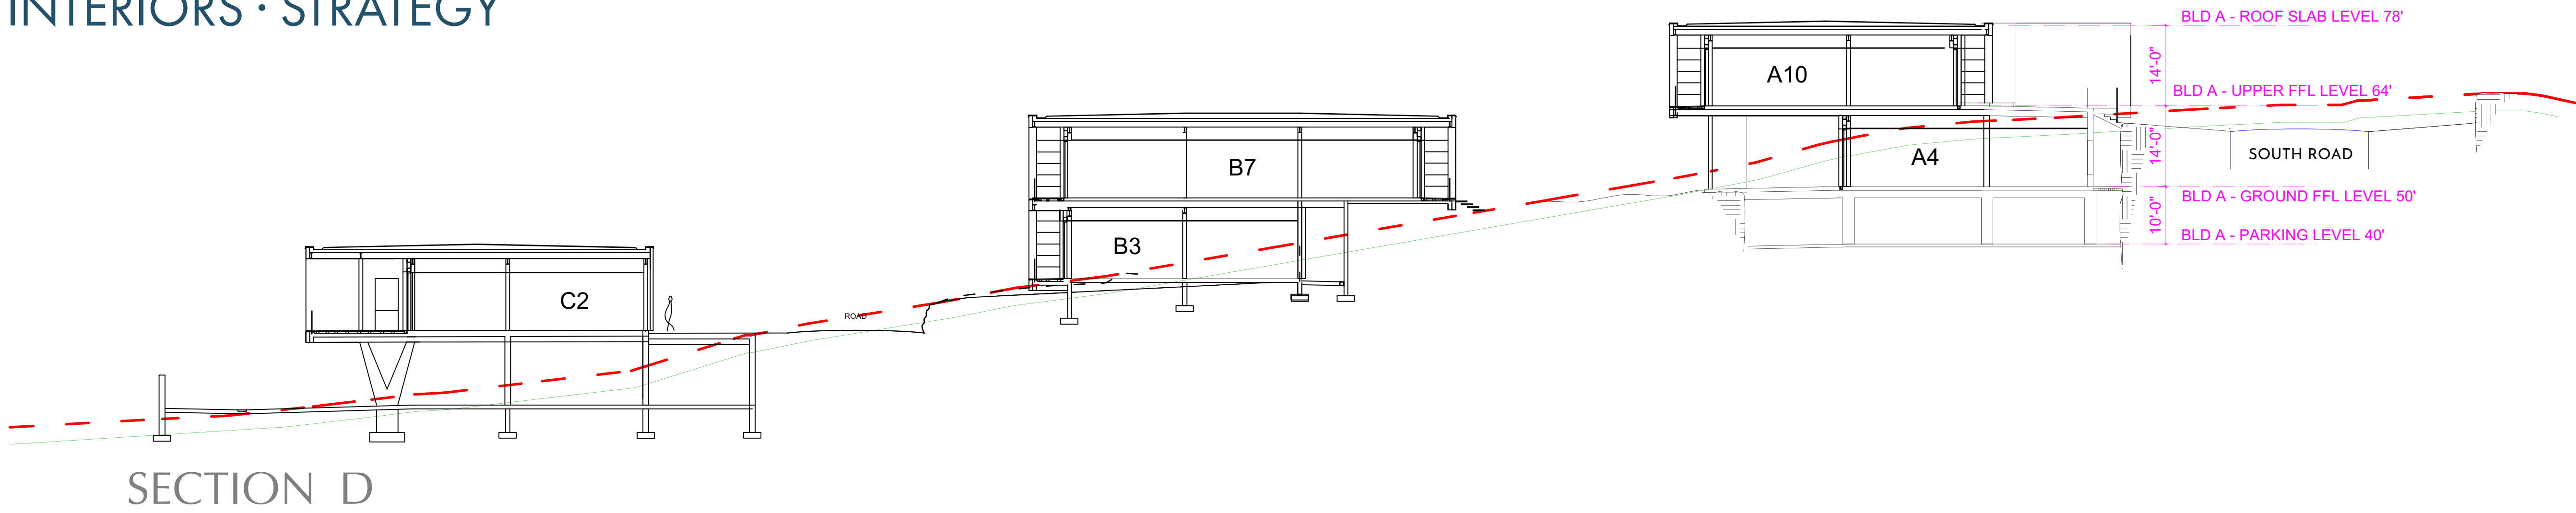

THE TERRACES

SCHEMATIC DESIGN

PROJECT

WEST BAY STREET NASSAU

FOR AF HOLDINGS

Project No.

Revisions

Notes


Scale 1/8" = 1' 0"

Drawing Title

BUILDING A

UPPER LEVEL
PLAN

SD-103

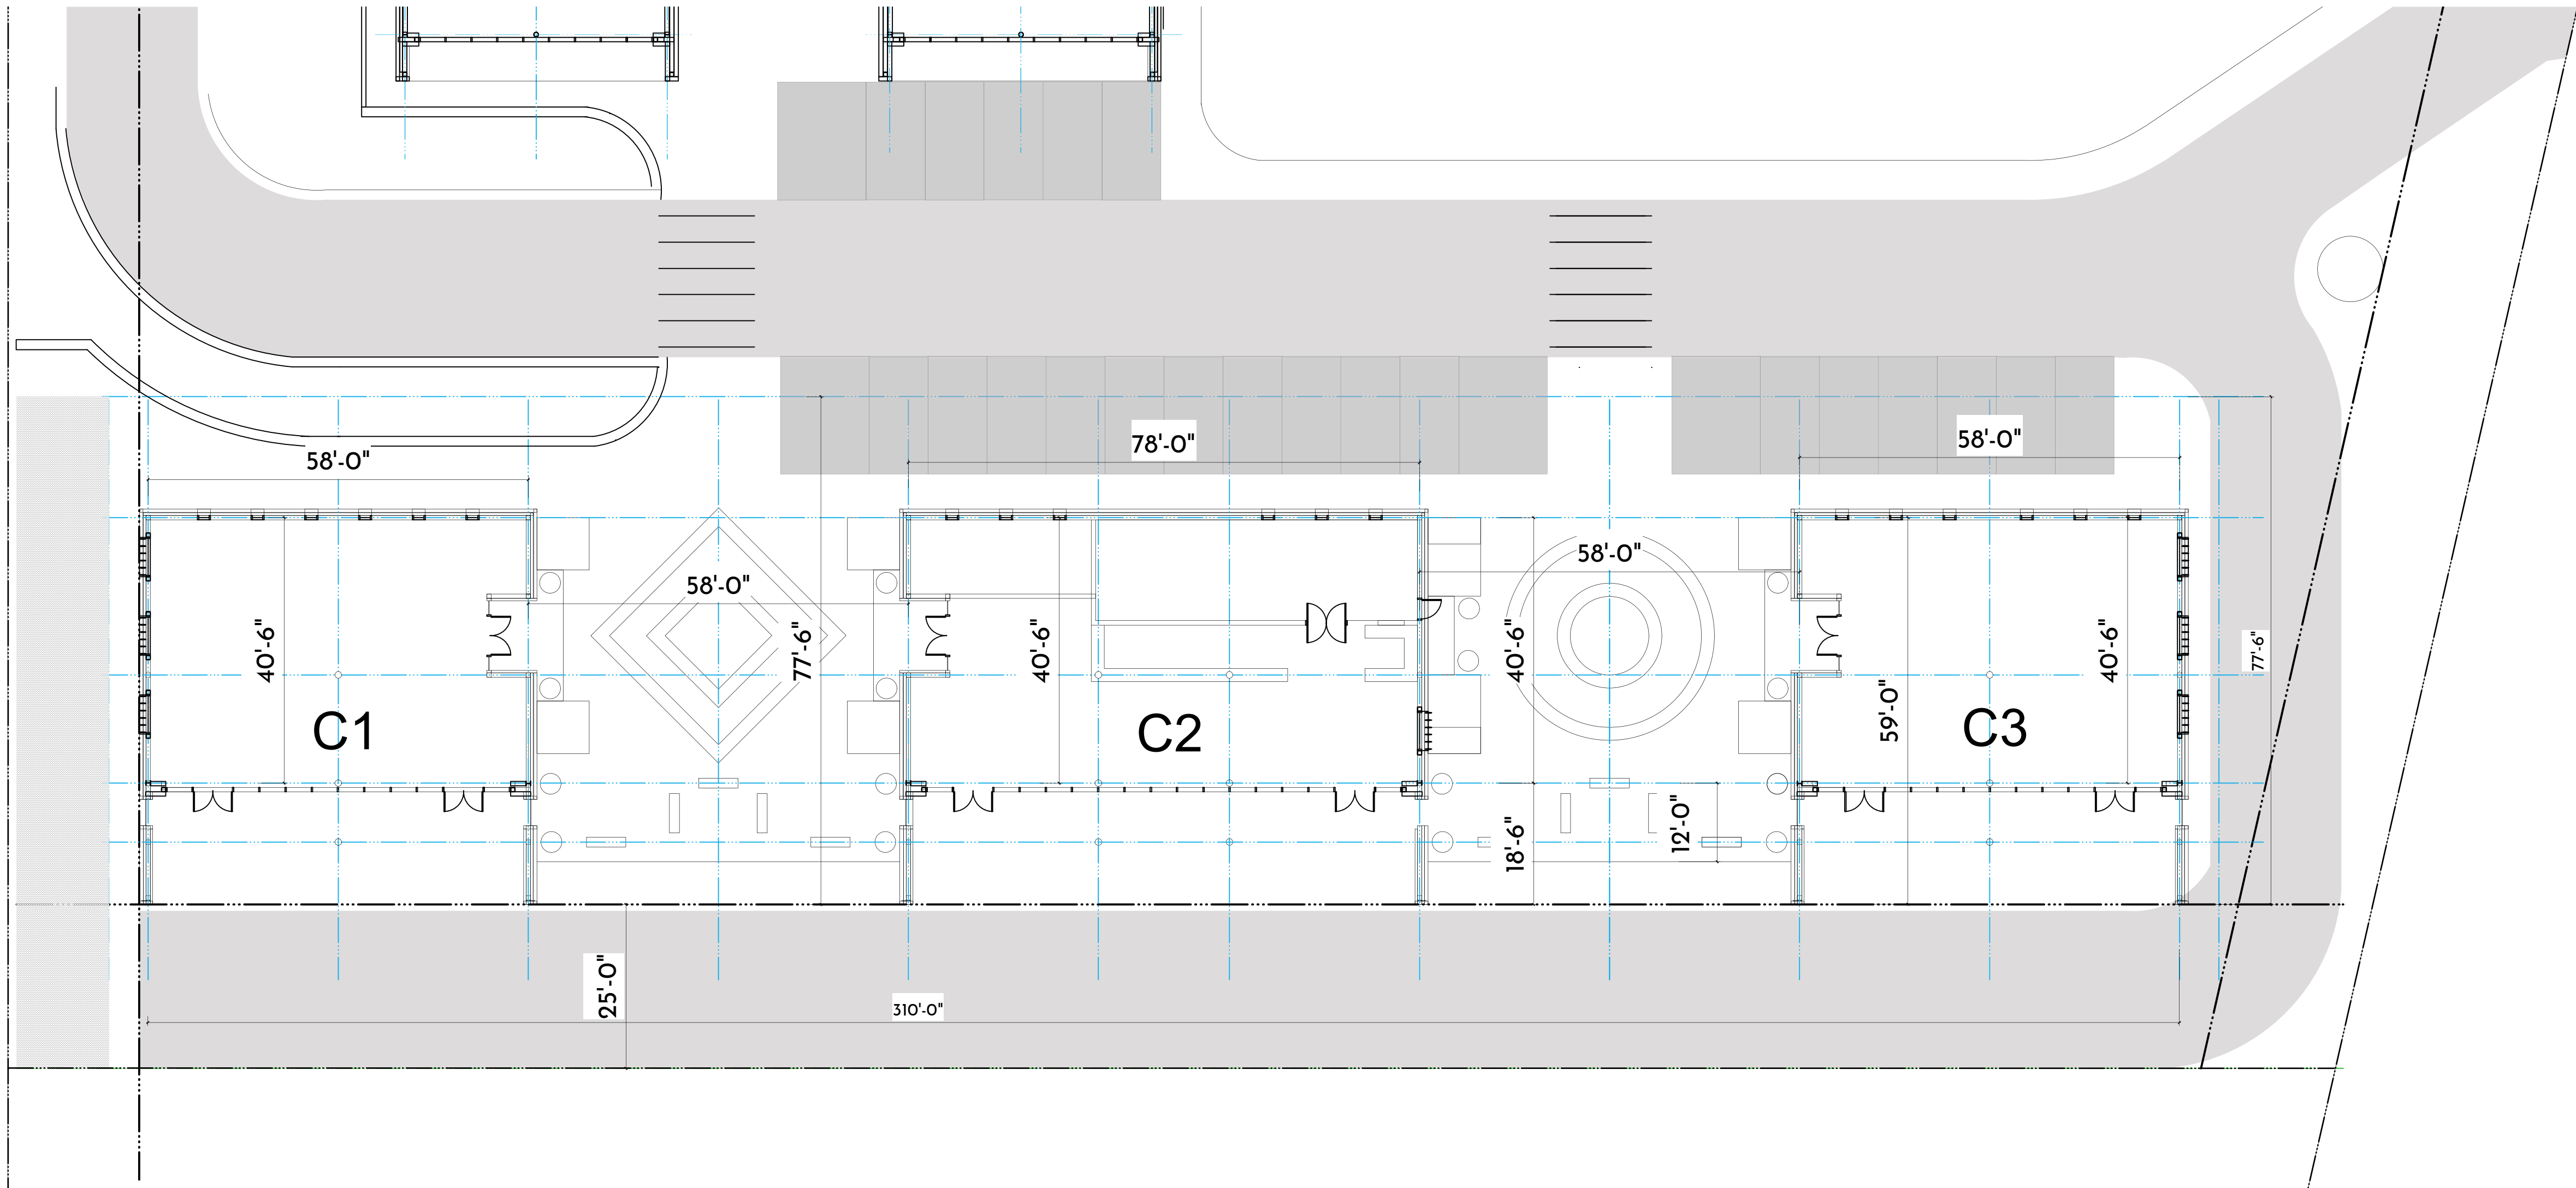

THE TERRACES
SCHEMATIC DESIGN

WEST BAY STREET NASSAU

FOR
AF HOLDINGS

PROJECT

Project No.

Revisions


Notes

Scale 1/8" = 1' 0"

Drawing Title


BUILDING C
SD
PODIUM LEVEL
PLAN

SD-121

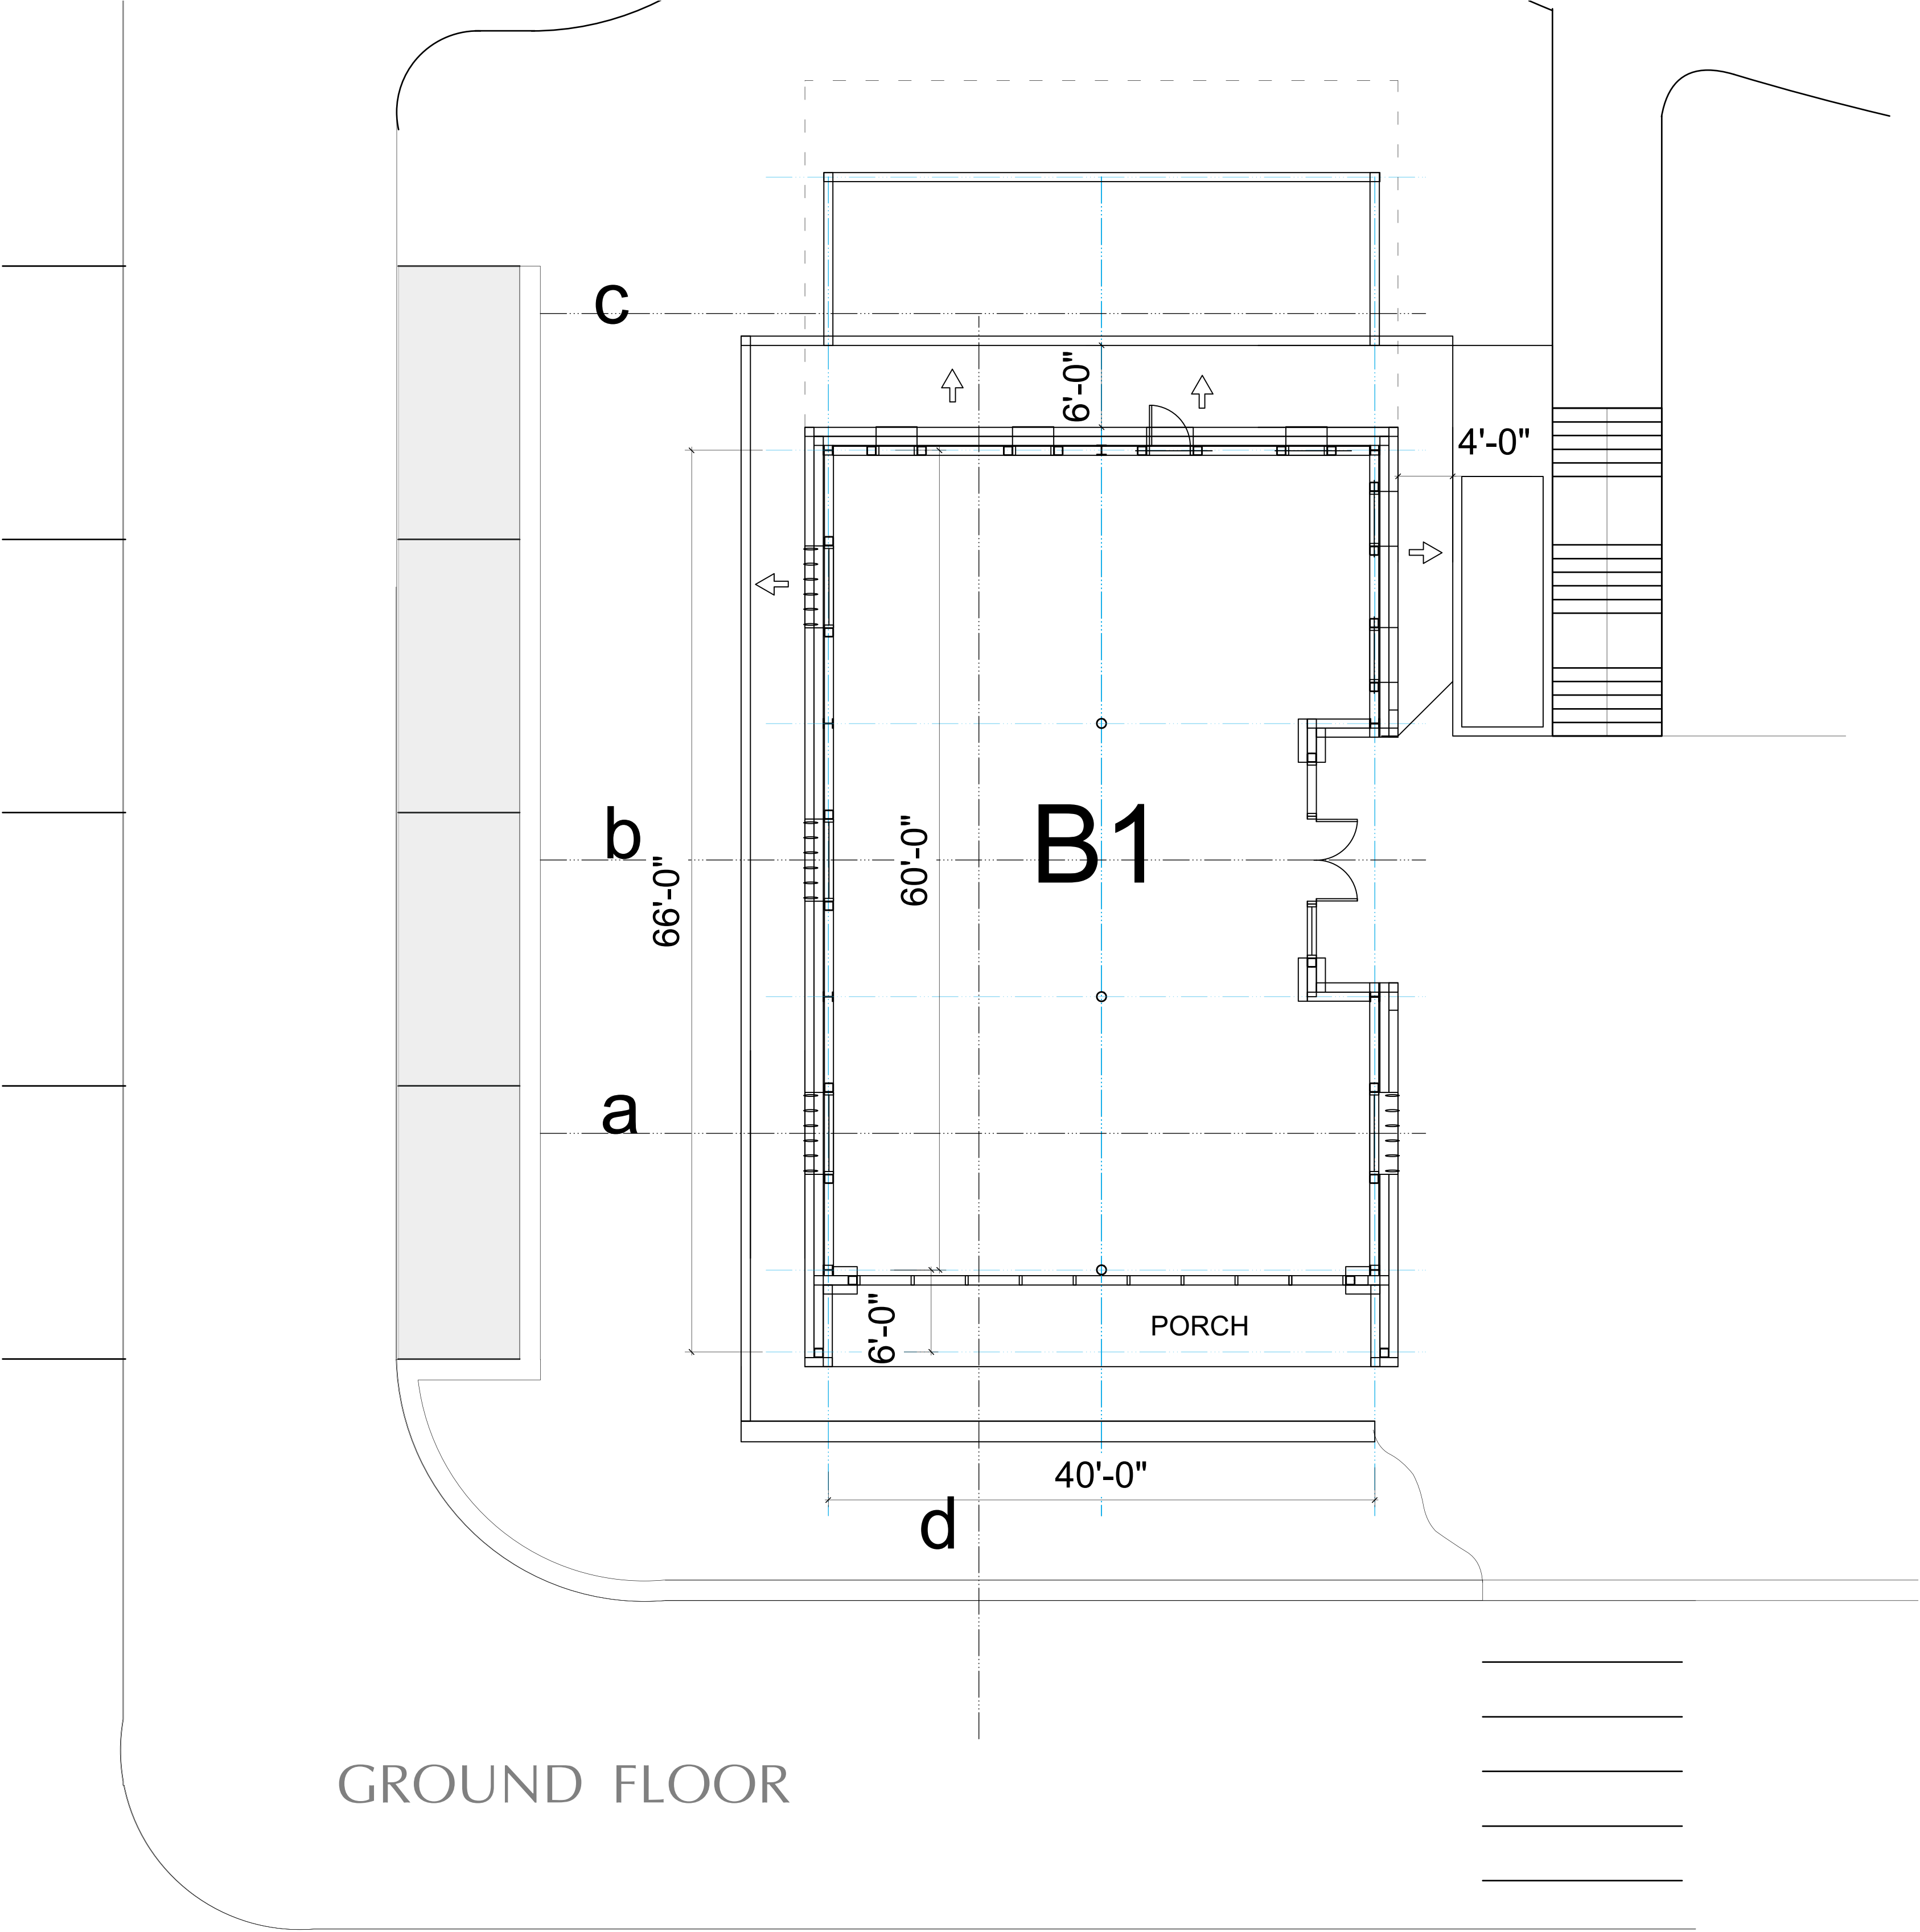

B1 & B5

UPPER LEVEL

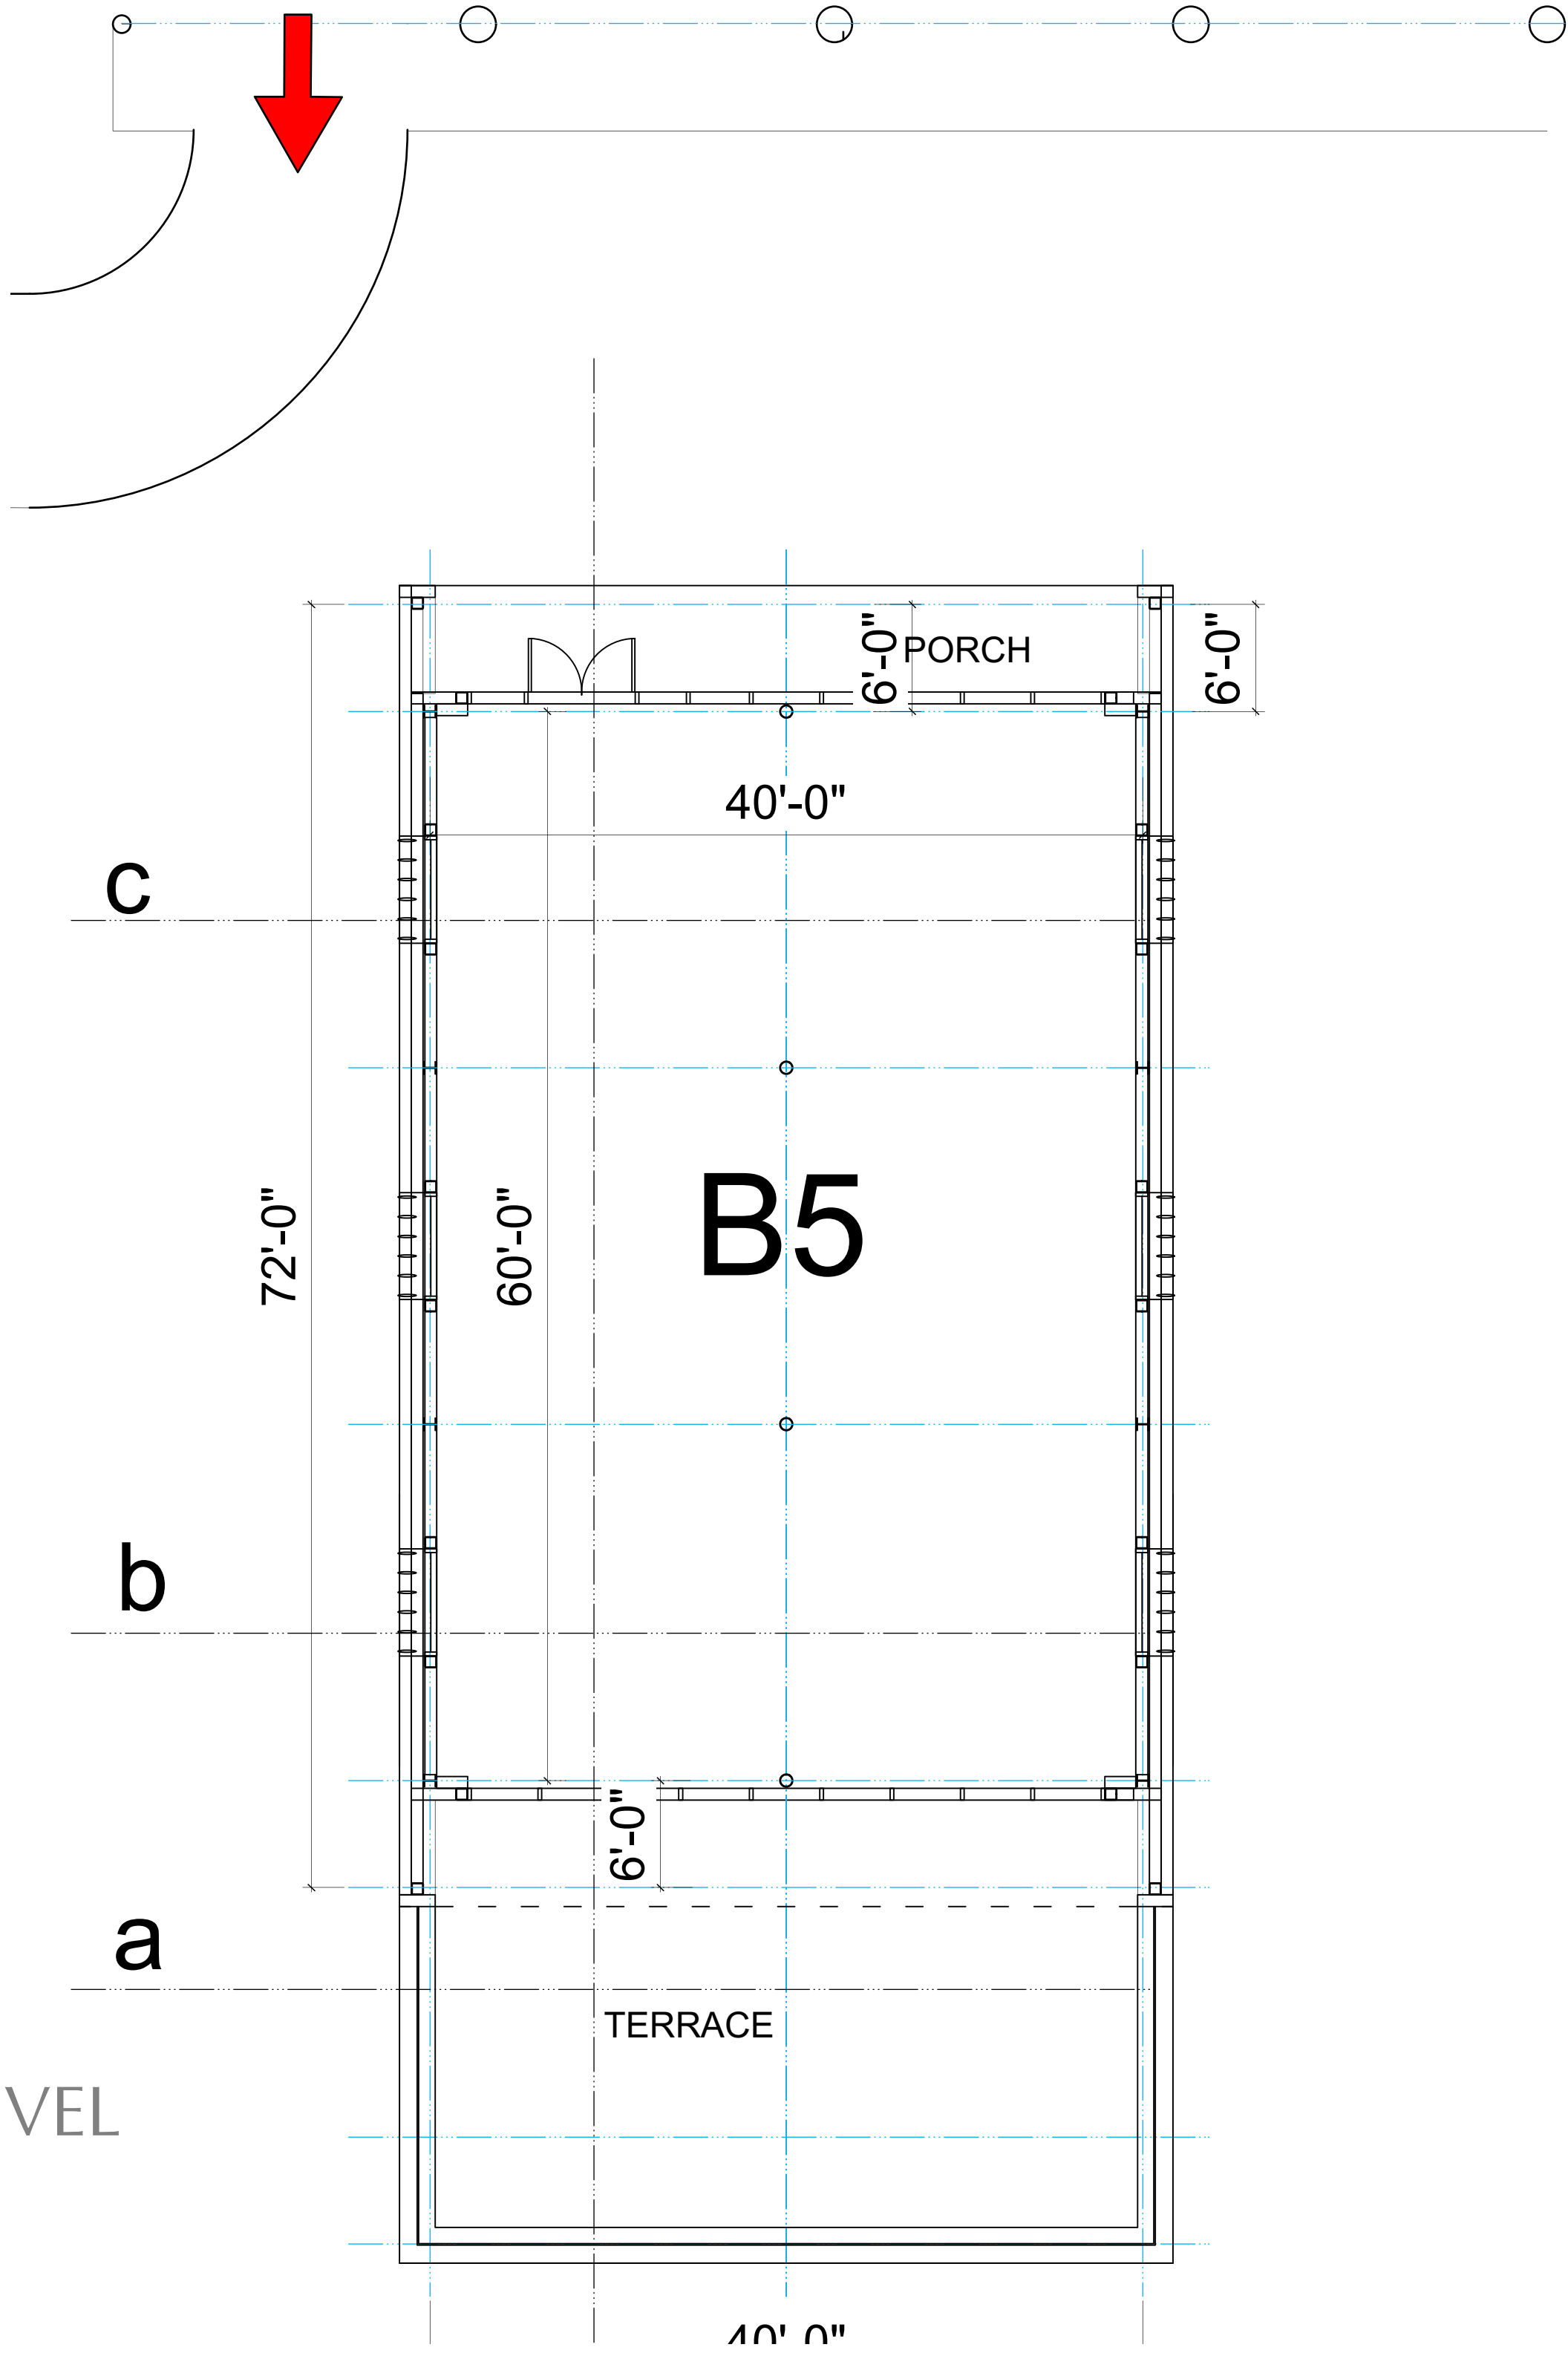

THE TERRACES
SCHEMATIC DESIGN

WEST BAY STREET NASSAU

AF HOLDINGS

PROJECT

FOR

Project No.

Revisions

Notes

Scale 1/8" = 1' 0"

Drawing Title

BUILDING
B1 & B5

PLANS

SD-110